



FLOOR	SQ M	SQ FT
NINTH	525	5,651
EIGHTH	693	7,464
SEVENTH	778	8,379
SIXTH	788	8,483
FIFTH	792	8,530
FOURTH	793	8,536
THIRD	LET	
SECOND	LET	
FIRST	668	7,185
GROUND	RETAIL	LET
BASEMENT	-	-

SCHEDULE OF AREAS

Floor plans are not to scale. For indicative purposes only.

MARTIN LANE



KING WILLIAM STREET

GROUND FLOOR

Floor plans are not to scale. For indicative purposes only.





	OFFICE
	CORE
	LIFTS
	WC'S



TYPICAL FLOOR


8,530 SQ FT

Floor plans are not to scale. For indicative purposes only.





- OFFICE
- CORE
- LIFTS
- WC's
- TERRACE

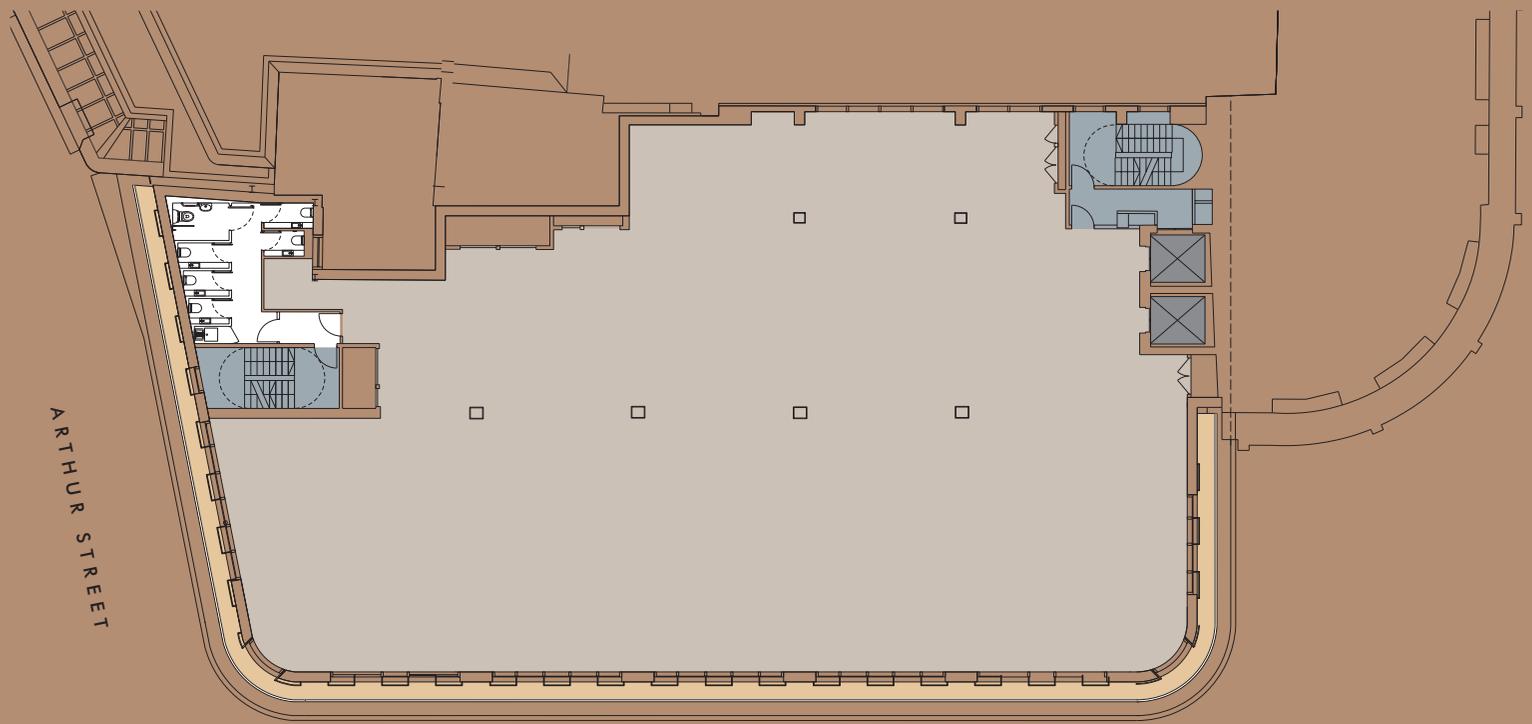

KING WILLIAM STREET

EIGHTH FLOOR

7,464 SQ FT

Floor plans are not to scale. For indicative purposes only.





- OFFICE
- CORE
- LIFTS
- WC's
- TERRACE



KING WILLIAM STREET

NINTH FLOOR

5,651 SQ FT

Floor plans are not to scale. For indicative purposes only.

